

A cross-sectional view of a plug inserted into a hole. The plug is labeled "PLUG" and is shown with a dashed outline. The hole has a diameter of 0.48 Max. The plug has a diameter of 0.48 Max. The plug is shown with a dashed outline.

A

B

C



CZT®

TOLERANCES
公差

Material:

Designed:

NAME: _____

HDMI 2.1 A/F SMT TYPE CONN



A4
SIZE

SCALE 比例
1:1

UNIT
单位
mm

CUSTOMER:
客户

>0-6 ± 0.08
>6-15 ± 0.12
>15-30 ± 0.20

Plating:
由 鍍

See Notes

Checked:
自 核

Kevin Han

DWG NO:
图 号

C-A111920-A-15-R

REV.
版本

Approved

Lebon Lee

PART NO:

A111920-A-15-R


	01
--	----

1

2

3

4

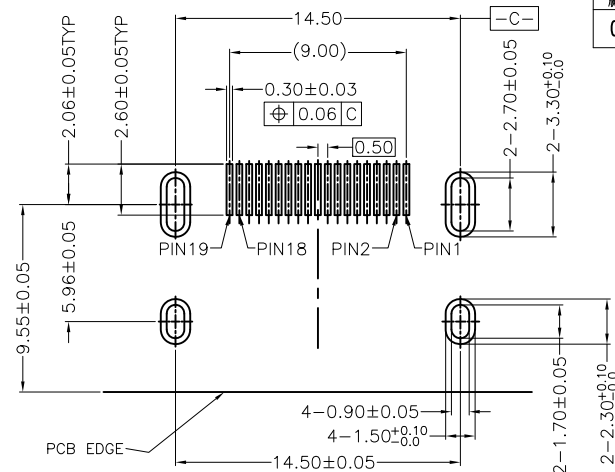

Category 3 Type A Connector PIN Assignment

PIN	Signal Assignment	PIN	Signal Assignment
1	Data2+	2	Data2 Shield
3	Data2−	4	Data1+
5	Data1 Shield	6	Data1−
7	Data0+	8	Data0 Shield
9	Data0−	10	Data3+
11	Data3 Shield	12	Data3−
13	CEC	14	Utility
15	SCL	16	SDA
17	DDC/CEC Ground	18	+5V Power
19	Hot Plug Detect		

A


B

C

D

REV. 版本	ECN NO. 变更说明	DATE 日期
01	初版发行	20.06.29

A

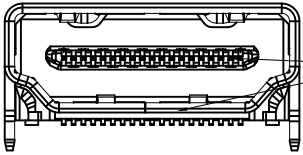


A级表面



产品外观表面缺陷判定标准:
参考规格书《HDMI 连接器14242056连接器规格书》V1.0版,
第9.0——附录2 外观标准.

A

B

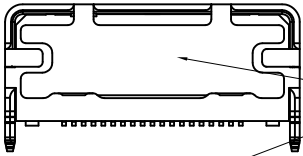


B级表面

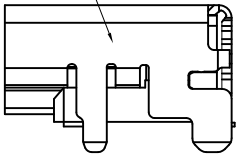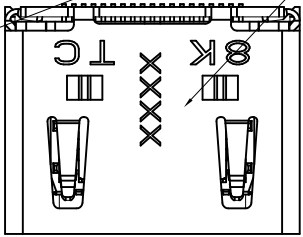

B

C

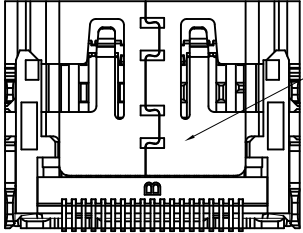

C级表面

C

D

RoHS Compliant

CZT®

温州意华接插件股份有限公司
WENZHOU YIHUA CONNECTOR CO., LTD

TOLERANCES
公差

>0-6 ±0.08
>6-15 ±0.12
>15-30±0.20

Material:
材质

See Table

Designed:
设计

Drex

NAME:
名称

HDMI 2.1 A/F SMT TYPE CONN

Plating:
电镀

See Notes

Checked:
审核

Kevin Han

DWG NO:
图号

C-A111920-A-15-R

REV.
版本

01

SHEET

OF

第3页 共3页

Approved:
核准

Lebon Lee

PART NO:
料号

A111920-A-15-R